


# Tubular Glass Level Gage - Bare Glass


## Low Pressure

### 20-250 Leaded Brass Valves - Straight Pattern

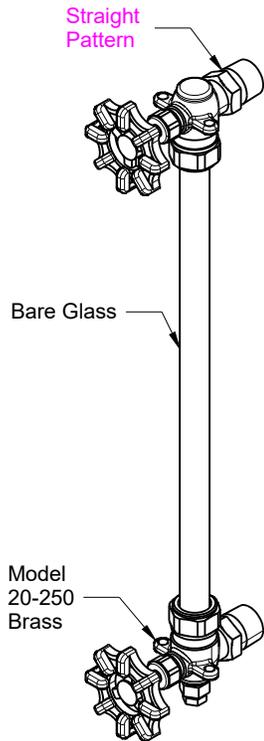


#### Glass Tube Options




Standard Wall:  
Plain - std.  
Redline - opt.

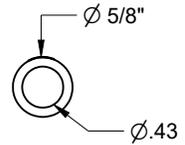

Optional Heavy Wall:  
Plain - opt.  
Redline - opt.

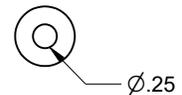

#### Glass Tube Protection

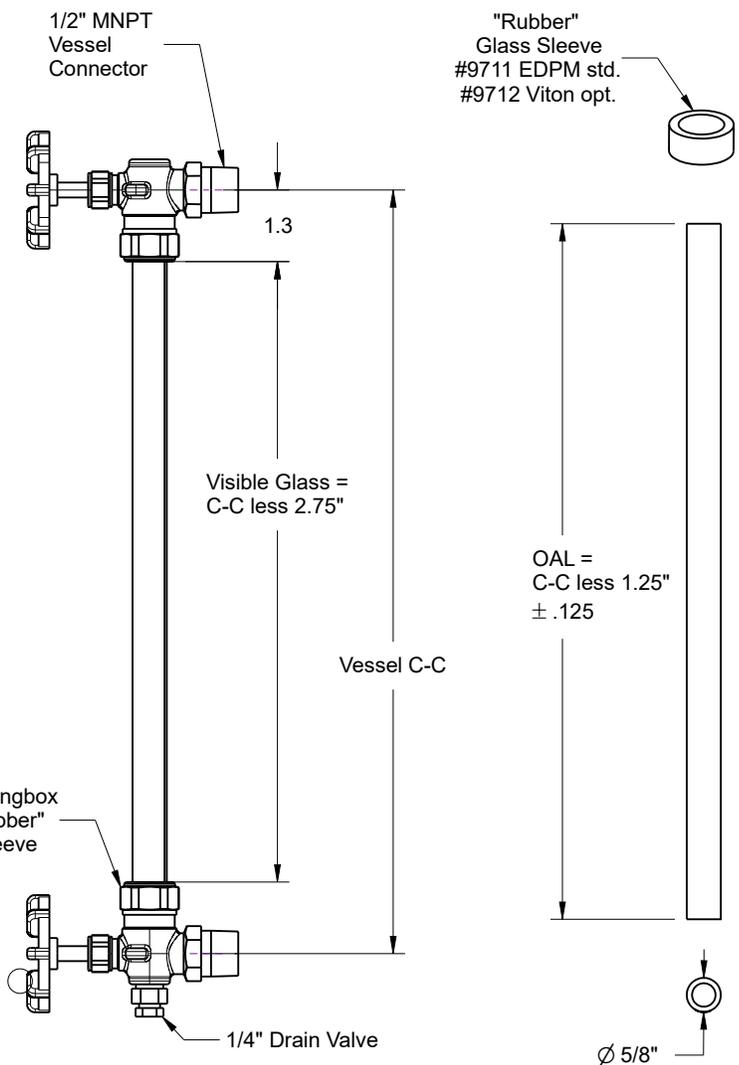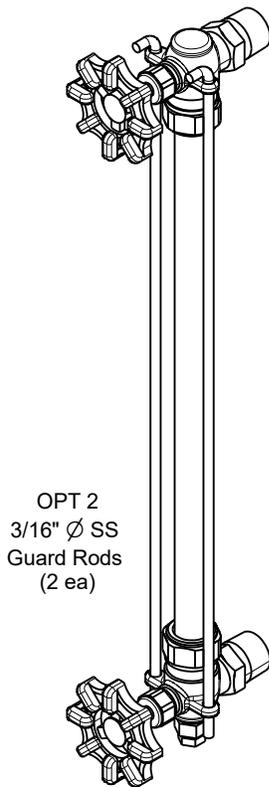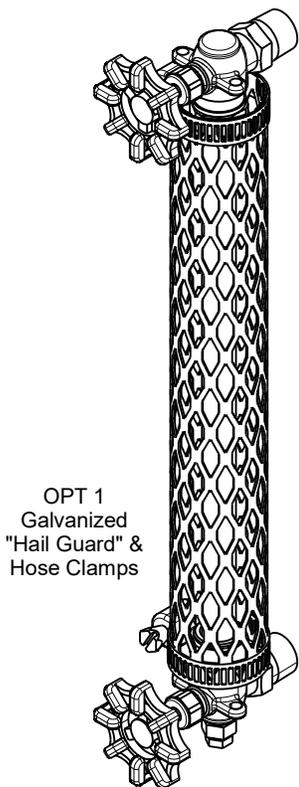

#### Reference Documents

- [20-250 Valve](#)
- [Hail Guard - Expanded Metal](#)
- [20-250 IOM](#)



**Inferno Manufacturing Corporation**  
115 Ricou St. Shreveport, LA USA 71107  
T (318) 221-8454 F (318) 222-4106  
inferno@infernomfg.com

Drawing No: **LP-100**

Drawing Date: 9/28/2020

Revision: A

Rev Date: 6/23/2021

© 2020 Inferno Mfg Corp

LG: Bare Glass

GV: 20-250

Sheet: 1 of 1