



Tubular Glass Level Gage - Bare Glass Low Pressure

Model 12T Valves - Straight Pattern

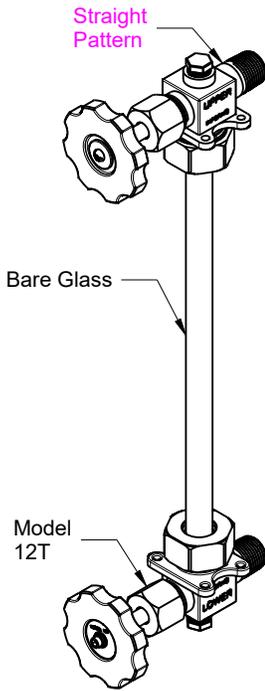


Glass Tube Options

Standard Wall:
Plain - std.
Redline - opt.


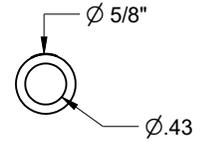


Optional Heavy Wall:
Plain - opt.
Redline - opt.

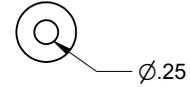

Glass Tube pressure rating depends on length, service & temperature

Glass Tube Protection

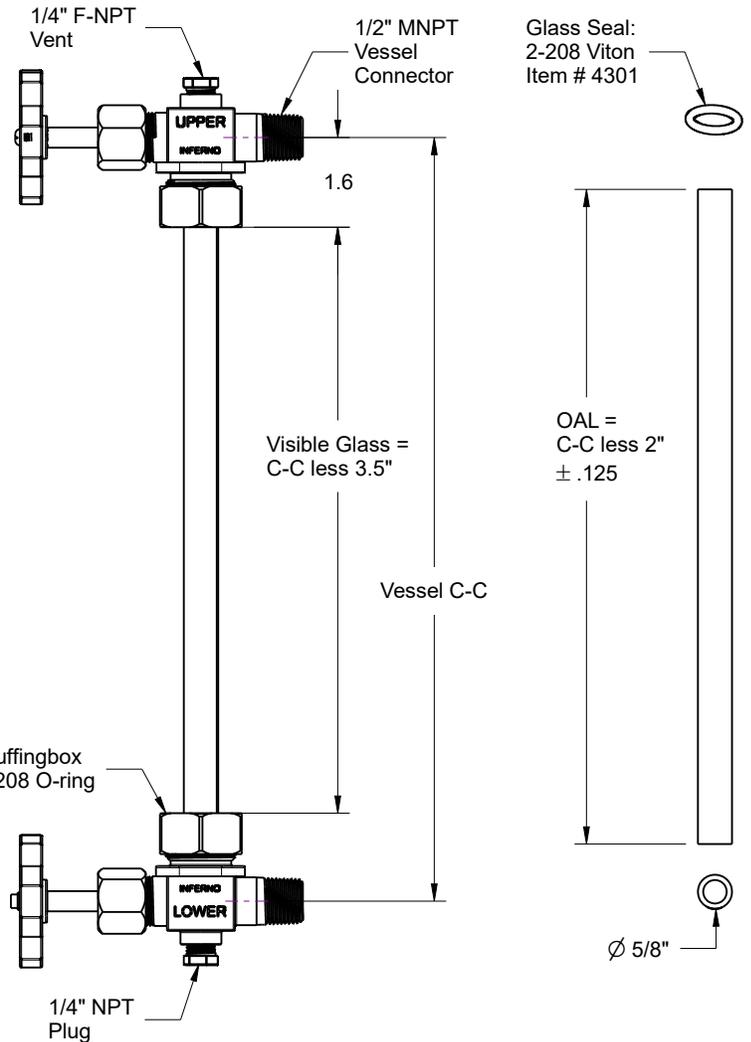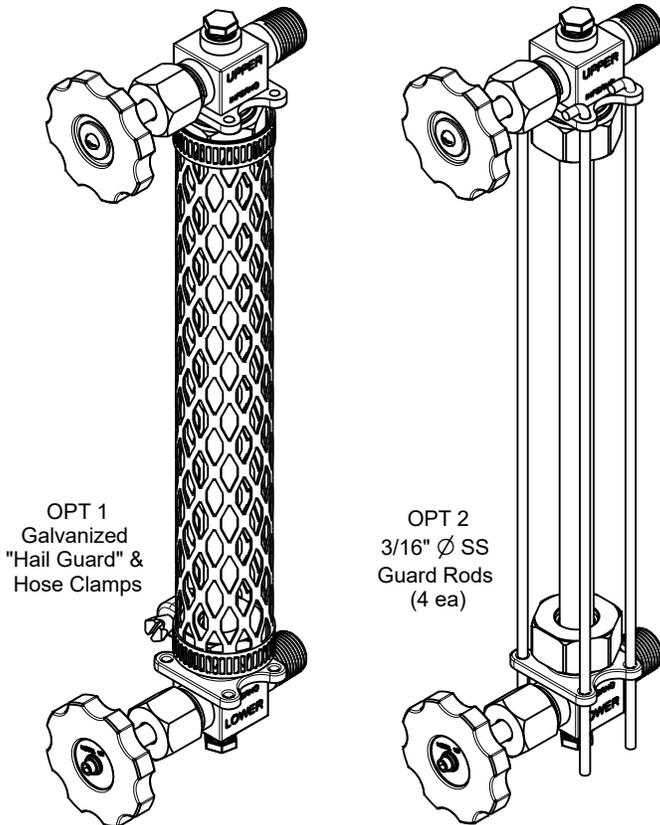

Glass Replacement & Guard Shield Length = C-C less 2"

SS Guard Rod Length = C-C + .5

Reference Documents

[12T Tubular Valve](#)

[Hail Guard - Expanded Metal](#)

[12T IOM](#)



Inferno Manufacturing Corporation

115 Ricou St. Shreveport, LA USA 71107

T (318) 221-8454 F (318) 222-4106

inferno@infernomfg.com

Drawing No: **LP-101**

Drawing Date: 9/28/2020

Revision: 0

Rev Date:

© 2020 Inferno Mfg Corp

LG: Bare Glass

GV: 12T

Sheet: 1 of 1