



Tubular Glass Level Gage - Bare Glass Low Pressure

Model 15T Valves - Offset Pattern

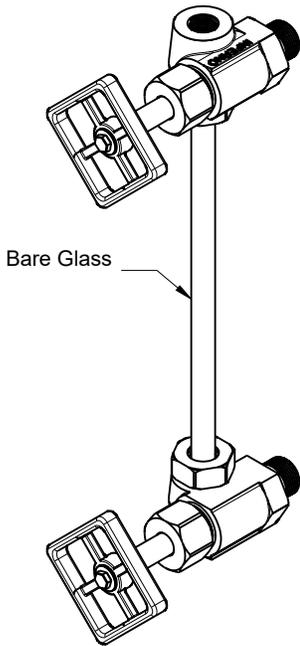

Bare Glass

Offset Pattern

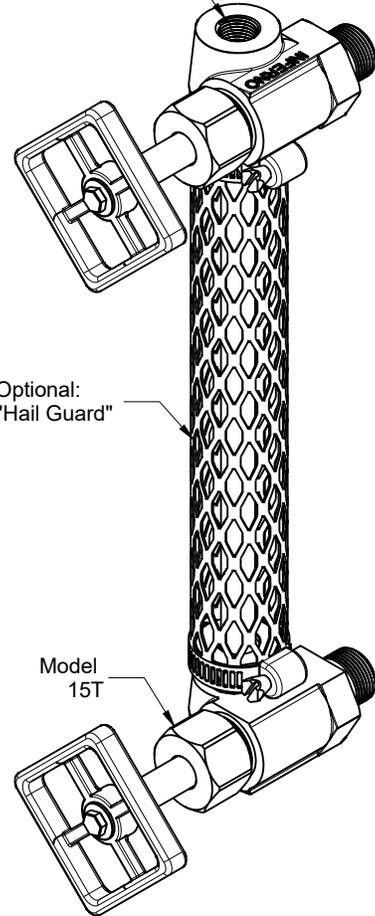


Optional:
"Hail Guard"


Model
15T

Glass Tube Options


Standard Wall:
Plain - std.
Redline - opt.

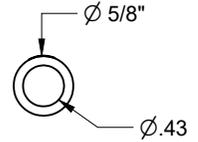



Optional Heavy Wall:
Plain - opt.
Redline - opt.

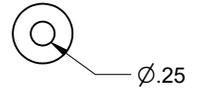

Glass Tube pressure rating depends on length, service & temperature

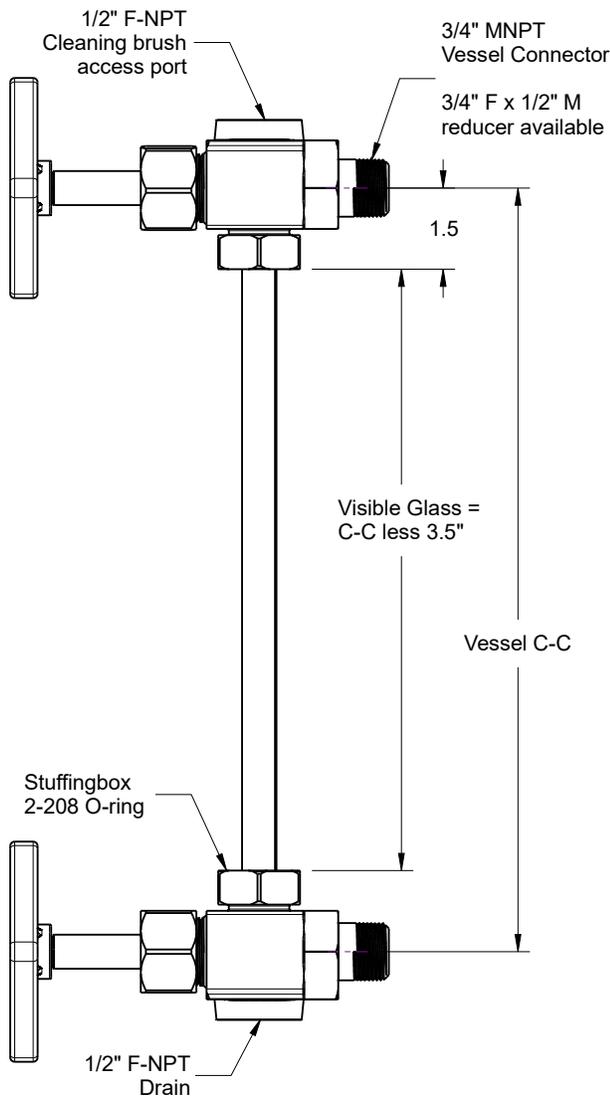

Glass Seal:
2-208 Viton
Item # 4301

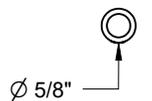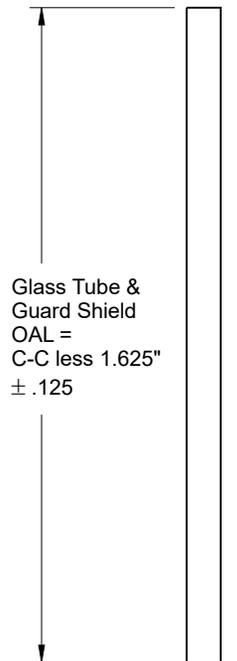

Reference Documents

[15T Valve](#)

[Hail Guard - Expanded Metal](#)



Inferno Manufacturing Corporation

115 Ricou St. Shreveport, LA USA 71107

T (318) 221-8454 F (318) 222-4106

inferno@infernomfg.com

Drawing No: **LP-102**

Drawing Date: 9/28/2020

Revision: A

Rev Date: 2/9/2022

© 2020 Inferno Mfg Corp

LG: Bare Glass

GV: 15T

Sheet: 1 of 1