

Low Pressure Armored Tubular Level Gage Model TE w. Model 15T Isolation Valves

Design Detail

Material:

- * 15T: CS w. SS trim
- * Model TE: T316 wetted / T304 non-wetted
- * Seals: Viton (std), Options: Aflas, TFE, Kalrez

TE Sight Glass Dimensions:


Glass Tube Replacement Length = Body Length less 3/4"

For typical configuration using standard Upper & Lower End Fitting dimensions as shown (1.875" & 1.125")

* Body Length = OAL less 3.5" typical


** Visible Glass = OAL less 5.625 or
= C-C less 7.250

These dimensions may be shorter when using longer-than-standard End Fitting combinations to compensate for longer / shorter C-C

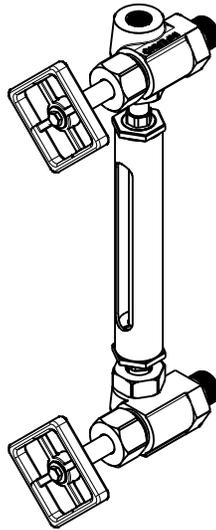

Glass Tube Pressure Ratings:


Standard Wall:
315 PSI @ 150° F
Plain - std.
Redline - opt.

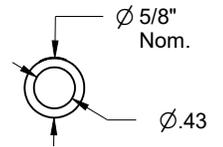

Optional Heavy Wall:
500 PSI @ 150° F
Plain - opt.
Redline - opt.



Internal Glass Tube ends not exposed to operator

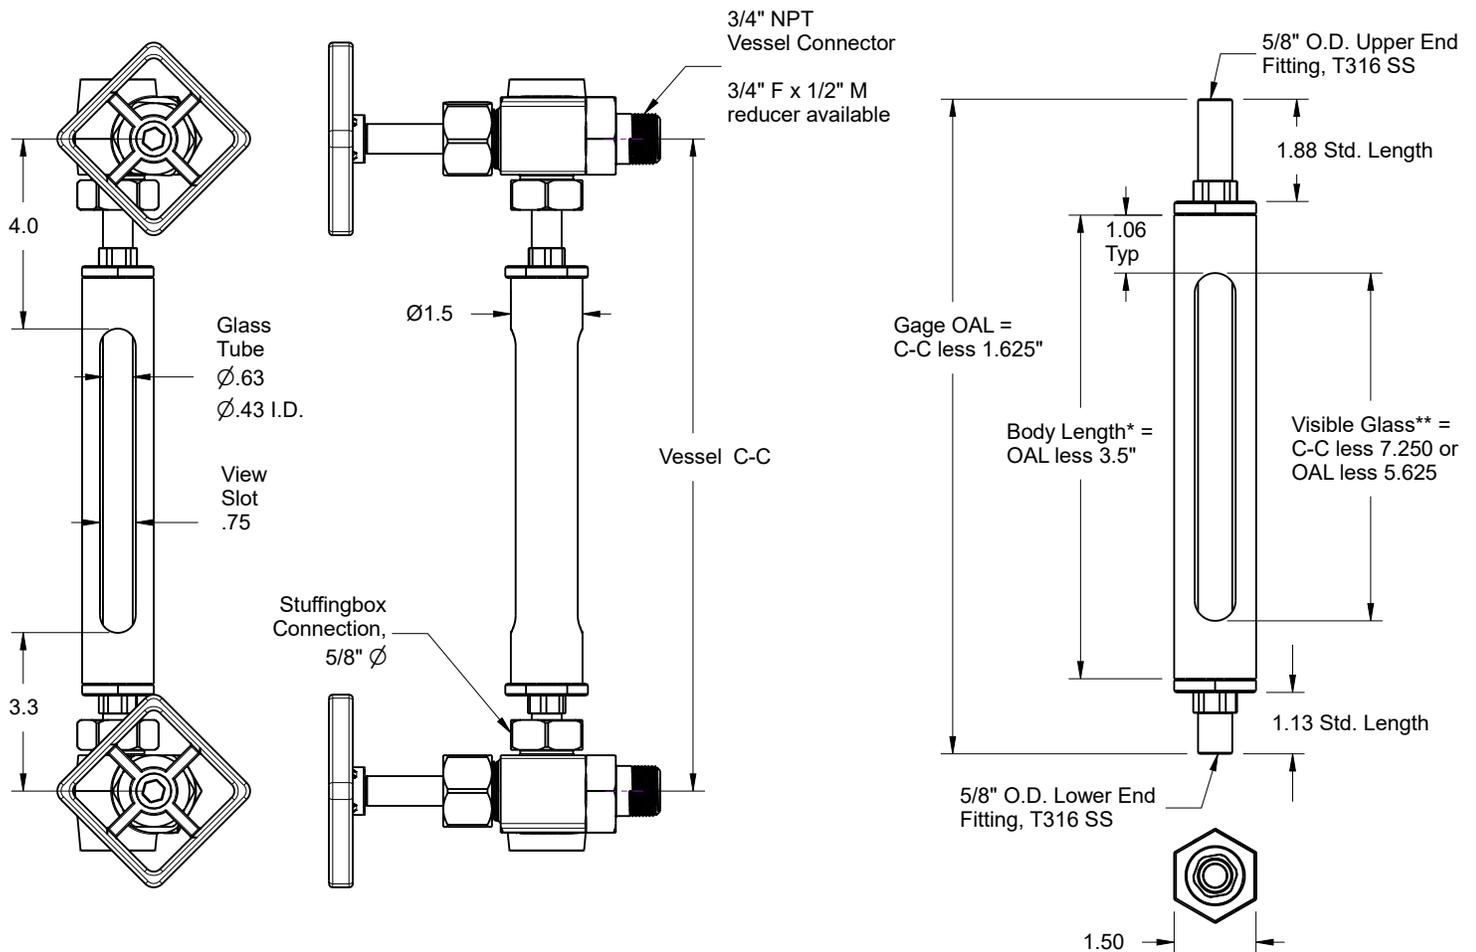

Reference Documents

[15T Valve](#)

[IOM TE Gage](#)



Inferno Manufacturing Corporation

115 Ricou St. Shreveport, LA USA 71107

T (318) 221-8454 F (318) 222-4106

inferno@infernomfg.com

Drawing No: **LP-202**

Drawing Date: 9/28/2020

Revision: B

Rev Date: 2/9/2022

© 2020 Inferno Mfg Corp

Sheet: 1 of 1