

Tubular Glass Level Gage - *Armored TE* Low Pressure

Model FT-TUB Valves -Offset Pattern

TE Dimensions:


Body Length * = OAL less 3.5" typical, but may be shorter when using special extra long end fittings

Glass Tube Length = Body Length less 3/4"

Visible Glass ** = OAL less 5.625 or
= C-C less 7.625
when using standard length end fittings

Model TE Pressure Ratings:


315 PSI @ 150° F
Plain - std.
Redline - opt.

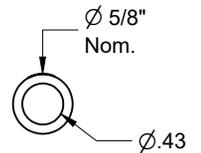

Option Heavy Wall
500 PSI @ 150° F
Plain - opt.
Redline - opt.



Internal Glass Tube ends not exposed to operator

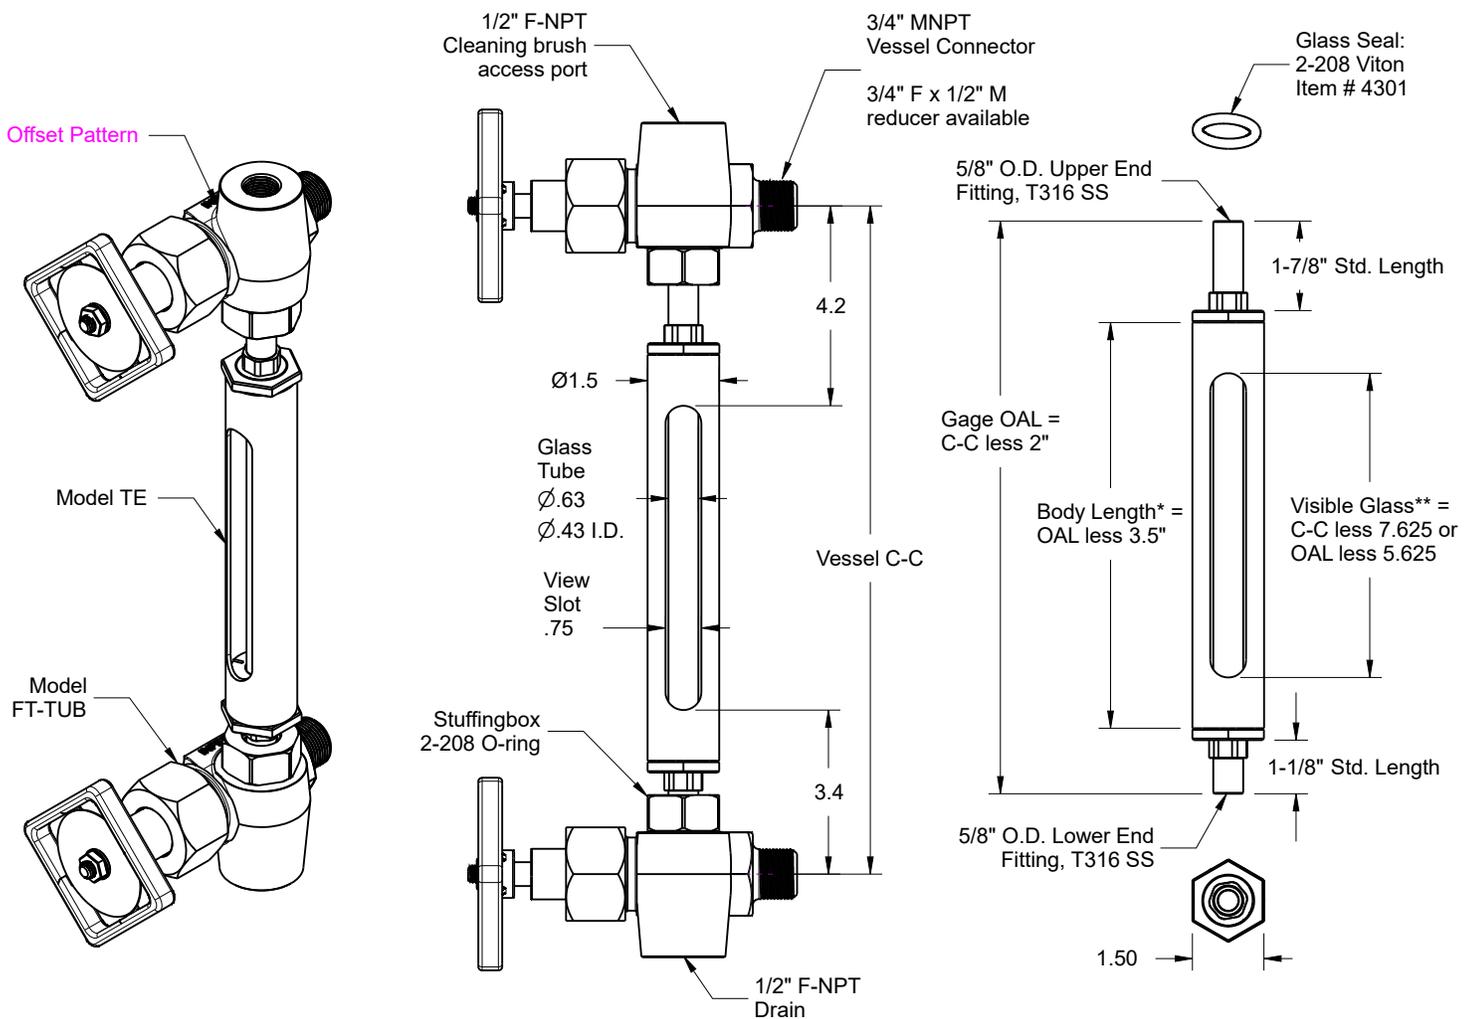

Reference Documents

[FT-TUB Valve](#)
[IOM TE Gage](#)



Inferno Manufacturing Corporation
115 Ricou St. Shreveport, LA USA 71107
T (318) 221-8454 F (318) 222-4106
inferno@infernomfg.com

Drawing No: **LP-203**

Drawing Date: 9/28/2020

Revision: B

Rev Date: 2/10/2022

© 2020 Inferno Mfg Corp

LG: Model TE

GV: FT-TUB

Sheet: 1 of 1